


1 FLOOR PLAN
A-1.0 SCALE 1/4"=1'-0"

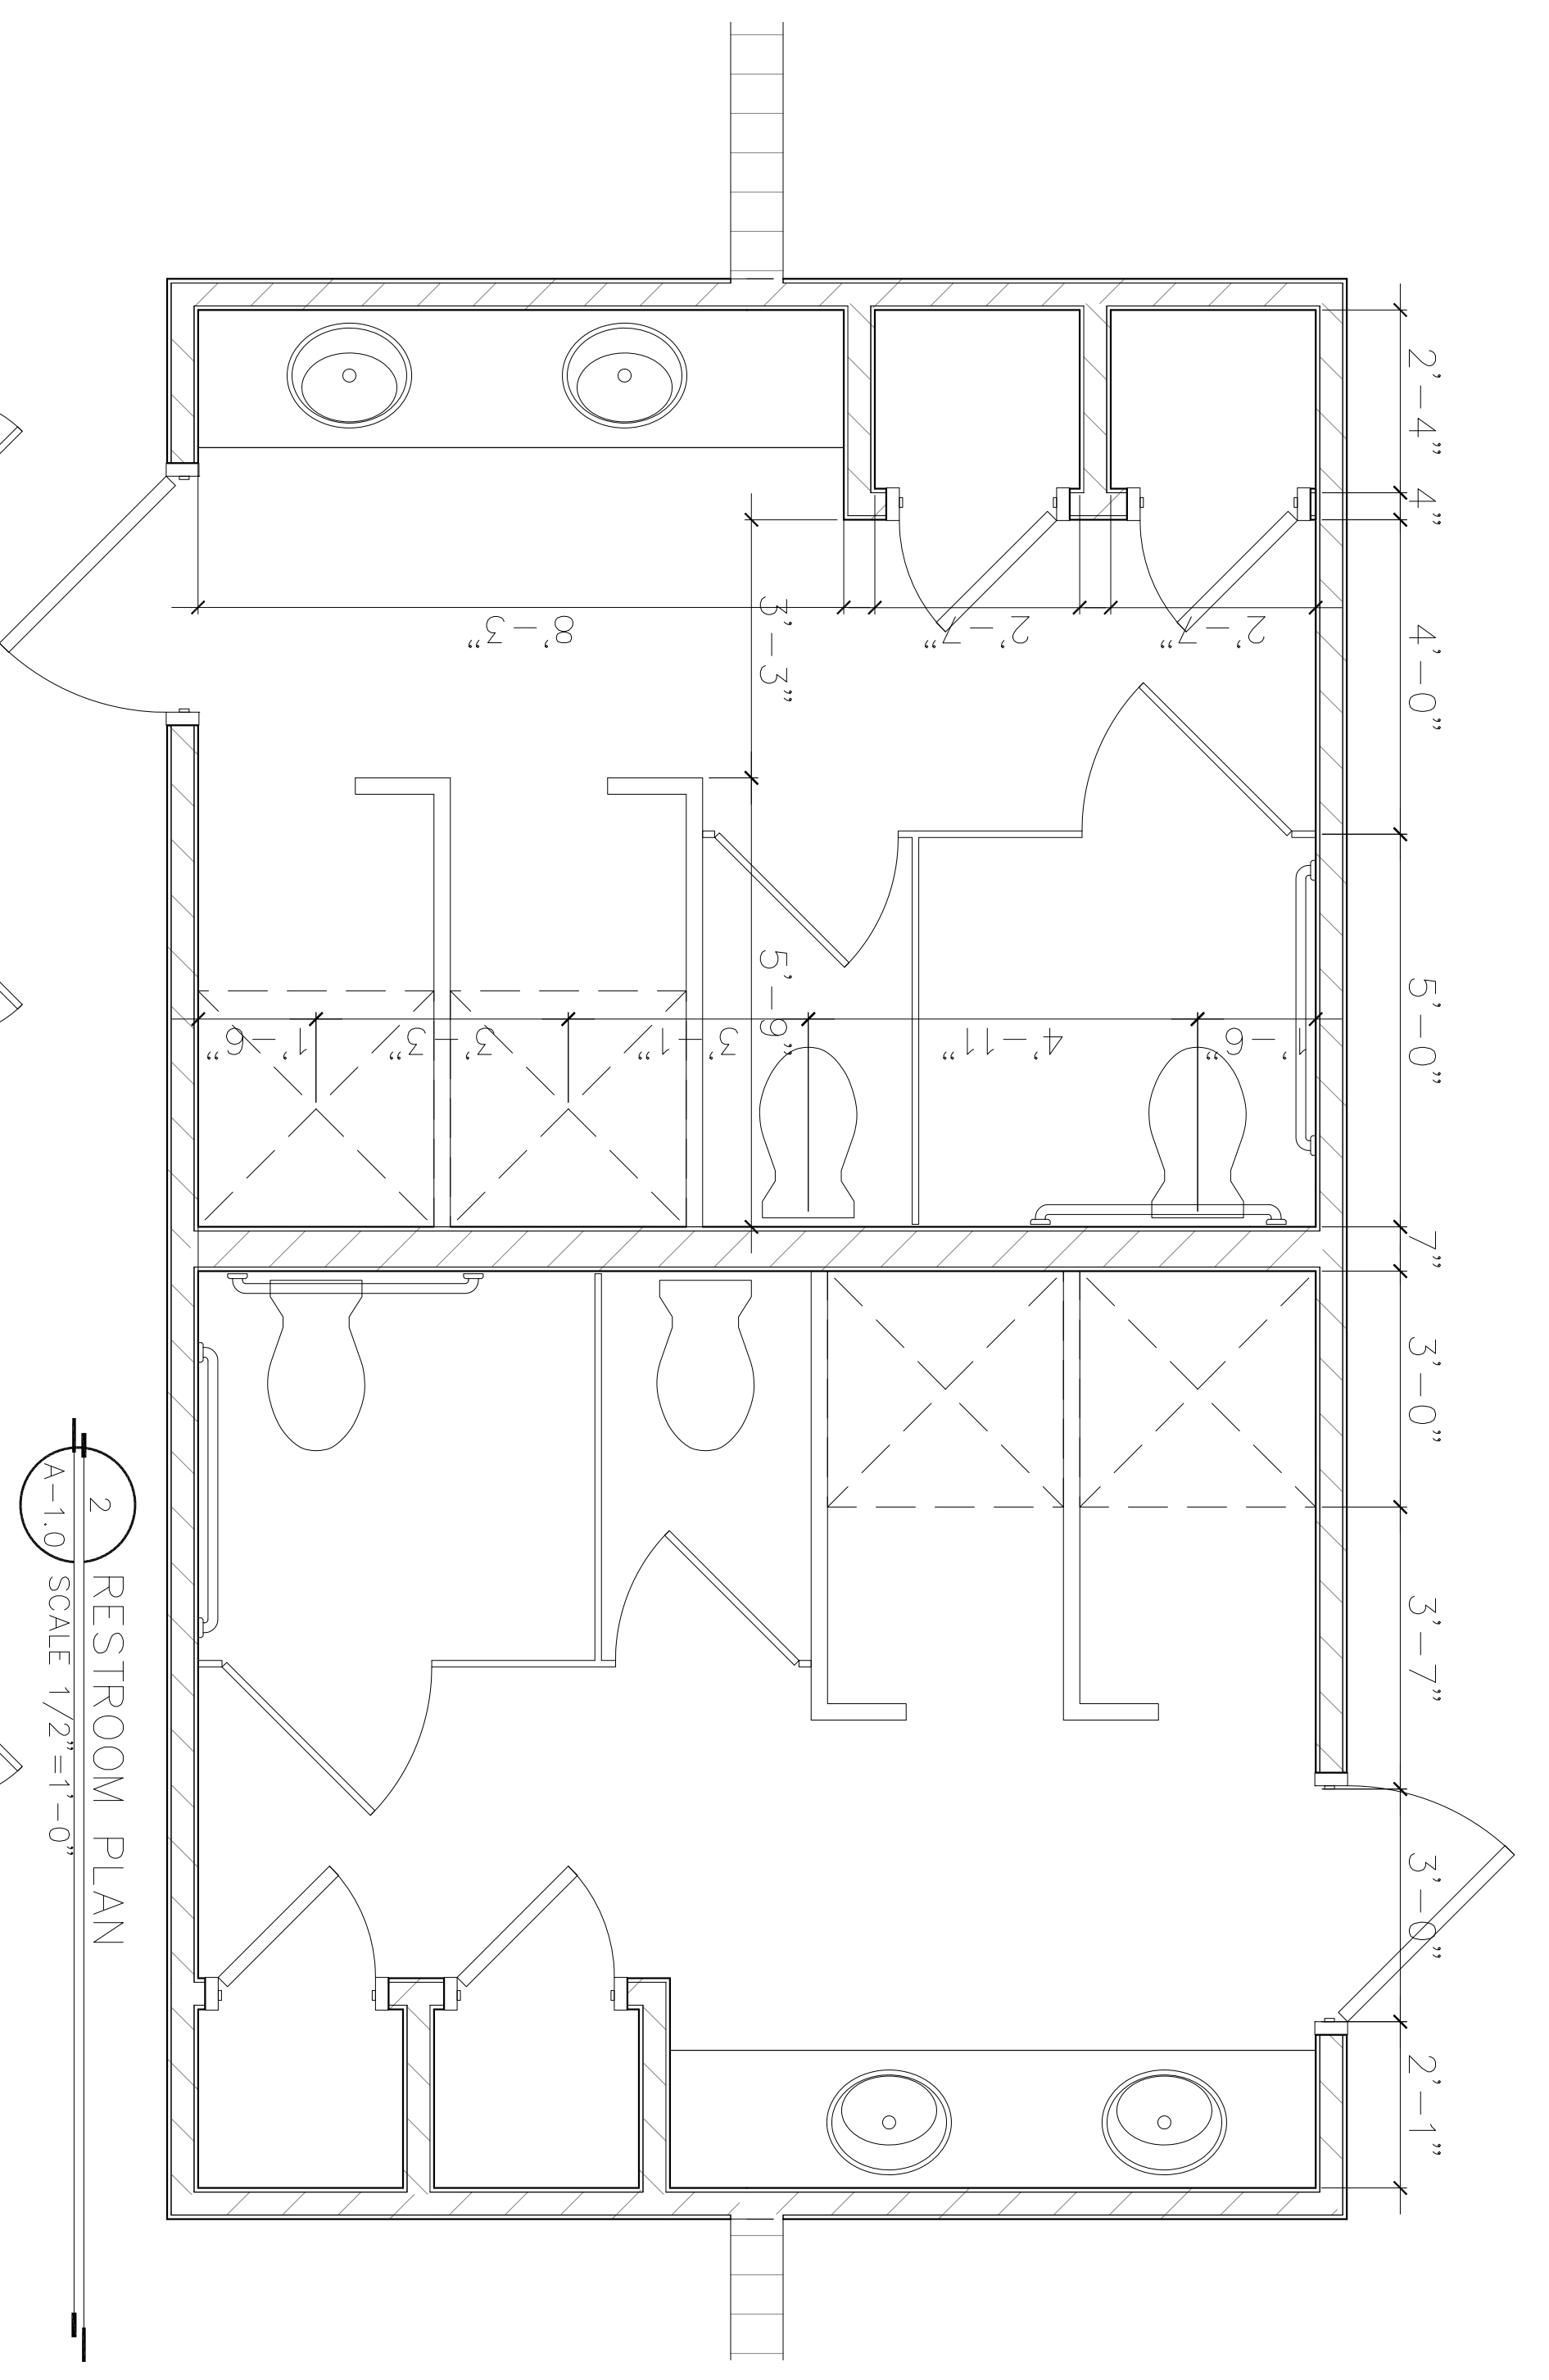

2 RESTROOM PLAN
A-1.0 SCALE 1/2"=1'-0"


DWG FILE | PLOT SCALE
1/4"=1'-0"

A-1.0

PROJECT NUMBER
16-56
DATE
08-18-14
SHEET

REVISION

All drawings are written, plotted, printed, checked, and approved by the Architect, and the owner may not be held responsible for any errors or omissions.

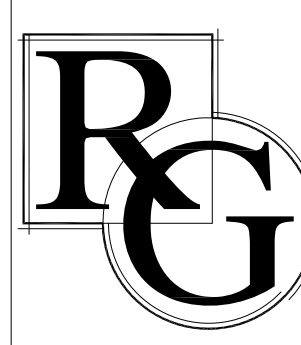

RICHMOND GROUP
ARCHITECTURE & PLANNING
12200 STEMMONS FREEWAY, STE. 317, DALLAS, TEXAS 75234
PHONE: 972.484.5977 • FAX: 972.484.8641 • RG@RG-ARCH.COM

CAMP COPASS
LOVE DORM
DENTON, TEXAS